


**LEGEND:**

- EXISTING WASTE WATER NETWORK
- WASTE WATER GRAVITY NETWORK PROPOSED FOR REHABILITATION (4,50 km) KfW Mandat
- WASTE WATER GRAVITY NETWORK PROPOSED FOR EXTENSION (33,92 km) KfW Mandat
- WASTE WATER PRESURE NETWORK PROPOSED FOR EXTENSION (2,20 km) KfW Mandat
- WASTE WATER GRAVITY NETWORK PROPOSED FOR EXTENSION (7,80 km) EU Mandat - Component 4
- WASTE WATER GRAVITY NETWORK PROPOSED FOR EXTENSION (7,5 km) EU Mandat - Component 5
- PROPOSED WASTE WATER PUMPING STATION KfW Mandat
- EXISTING WASTE WATER PUMPING STATION PROPOSED FOR REHABILITATION KfW Mandat


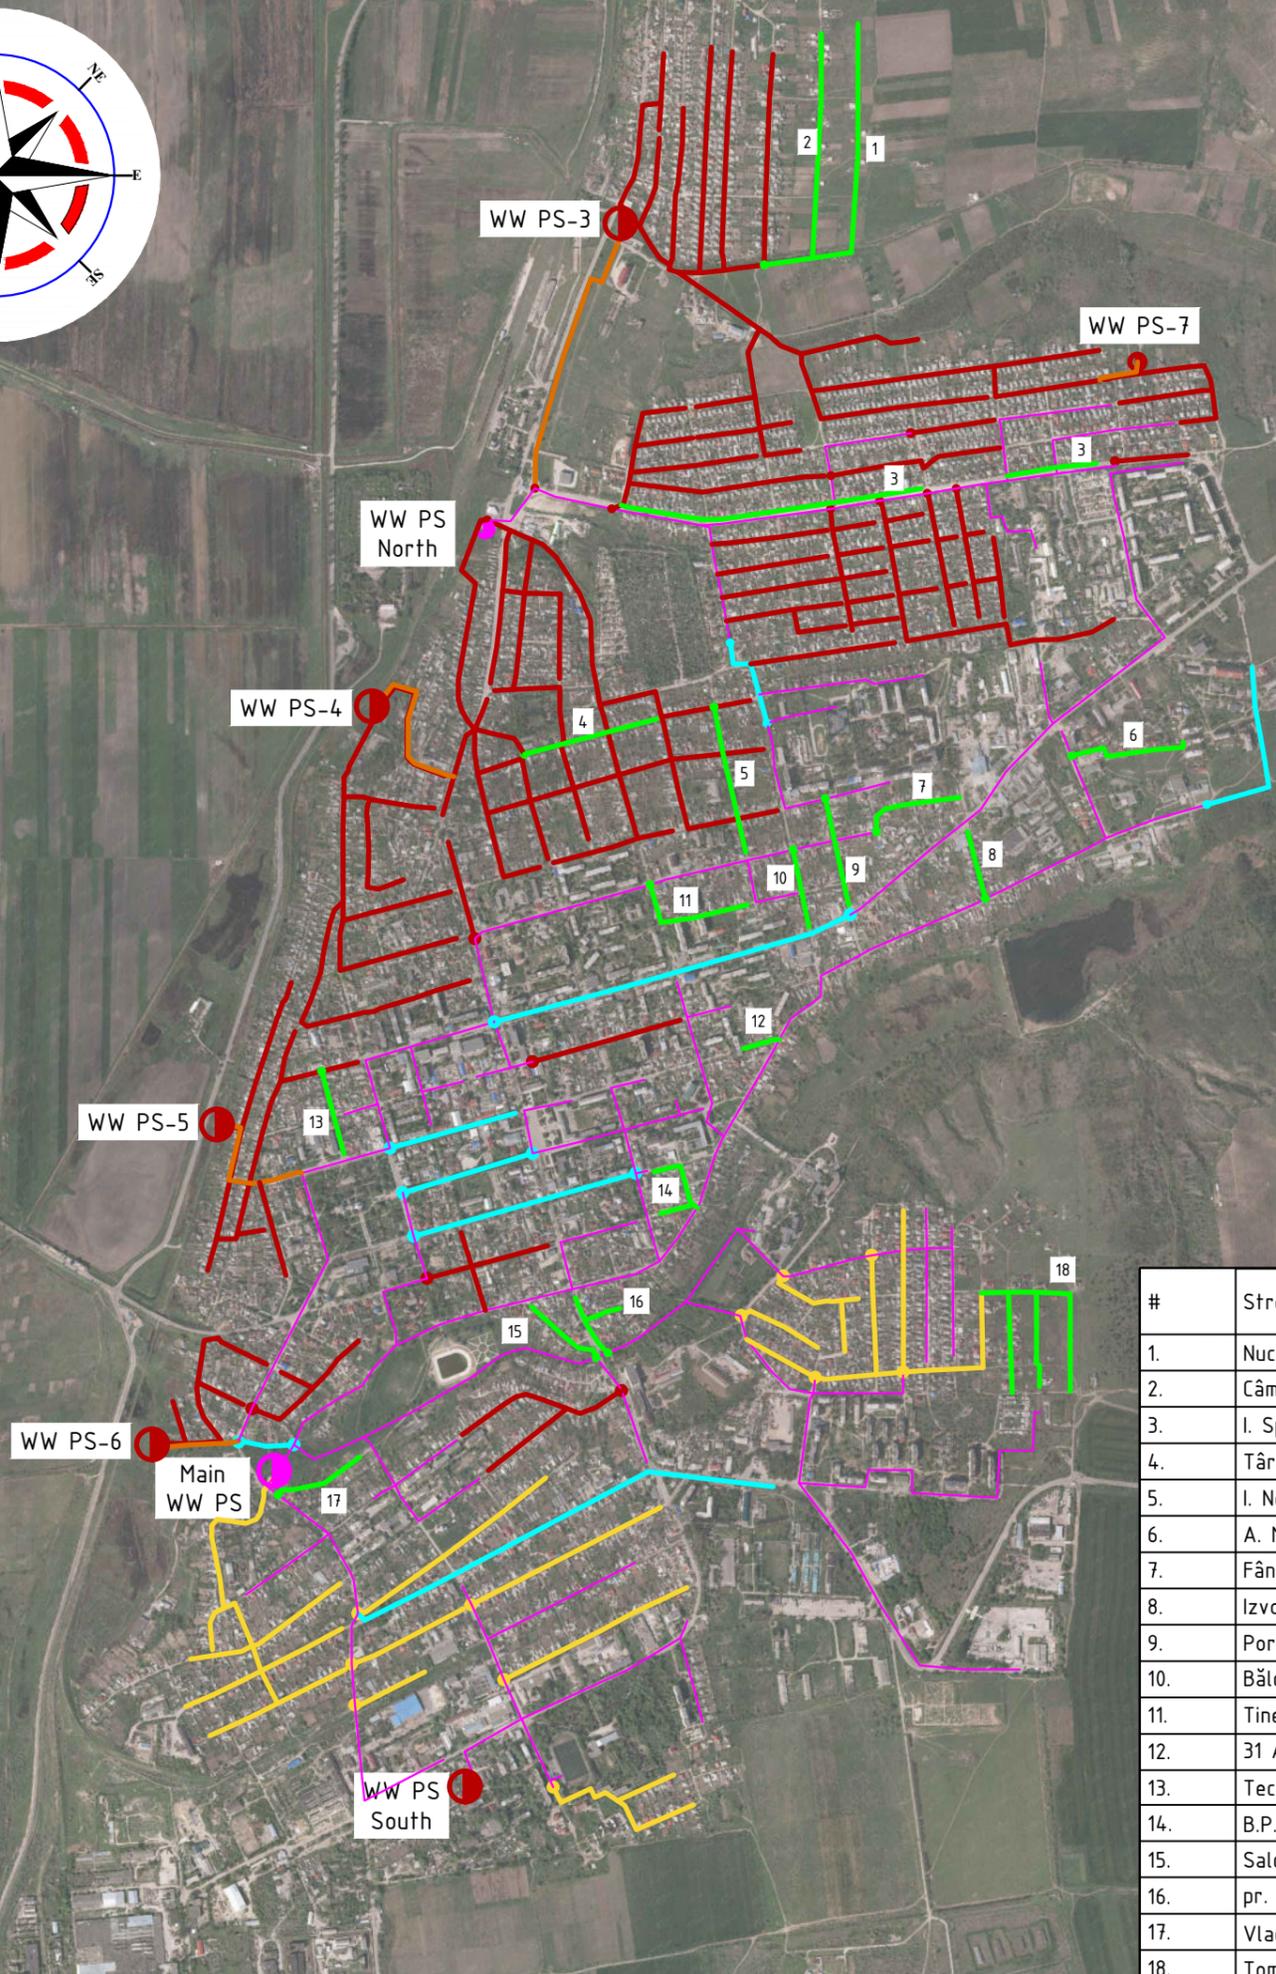


Coordinate Reference System: UTM 36 North

Index	Description of amendment	Date	Name

#	Street name	Length [m]
1.	Nucilor	871
2.	Câmpiei	611
3.	I. Spirin parte impară	1090
4.	Târgul Vechi	560
5.	I. Neculce	500
6.	A. Mateevici	215
7.	Fântânelor	230
8.	Izvoarelor	160
9.	Porumbescu	290
10.	Bălcescu	190
11.	Tineretului	256
12.	31 August	110
13.	Tecuci	215
14.	B.P.Haşdeu, Libertății, Sciușev	310
15.	Salchânilor	240
16.	pr. Republicii, Ovidiu	330
17.	Vlad Tepeș	270
18.	Toma Ciorbă, Bujor, Constituției, Sadoveanu	1052

<b>Client :</b>	<b>GOVERNMENT OF REPUBLIC OF MOLDOVA</b>
<b>Financed by :</b>	<b>FEDERAL REPUBLIC OF GERMANY THROUGH KfW</b>
<b>Consultants :</b>	<b>FICHTNER</b> WATER & TRANSPORTATION
<b>Project :</b>	<b>DETAILED DESIGN AND CONSTRUCTION SUPERVISION ACCOMPANYING MEASURE FOR WATER SUPPLY AND SANITATION IN CAHUL</b> BMZ-No. 2015 68 344 INITIATIVE SANITATION BMZ-No. 2016 689 04
<b>Drawing Title:</b>	<b>5.WW</b> <b>Sewerage network Cahul - External waste water network proposed for extension</b>
<b>Drawn by :</b>	CRETU IRINA
<b>Checked by :</b>	ROSCA CONSTANTIN
<b>Approved by :</b>	J. VON VOGT
<b>Scale :</b>	1:20000
<b>Date :</b>	November 2020
<b>Drawing no.:</b>	<b>1421-IR-CAH-WW-004</b>

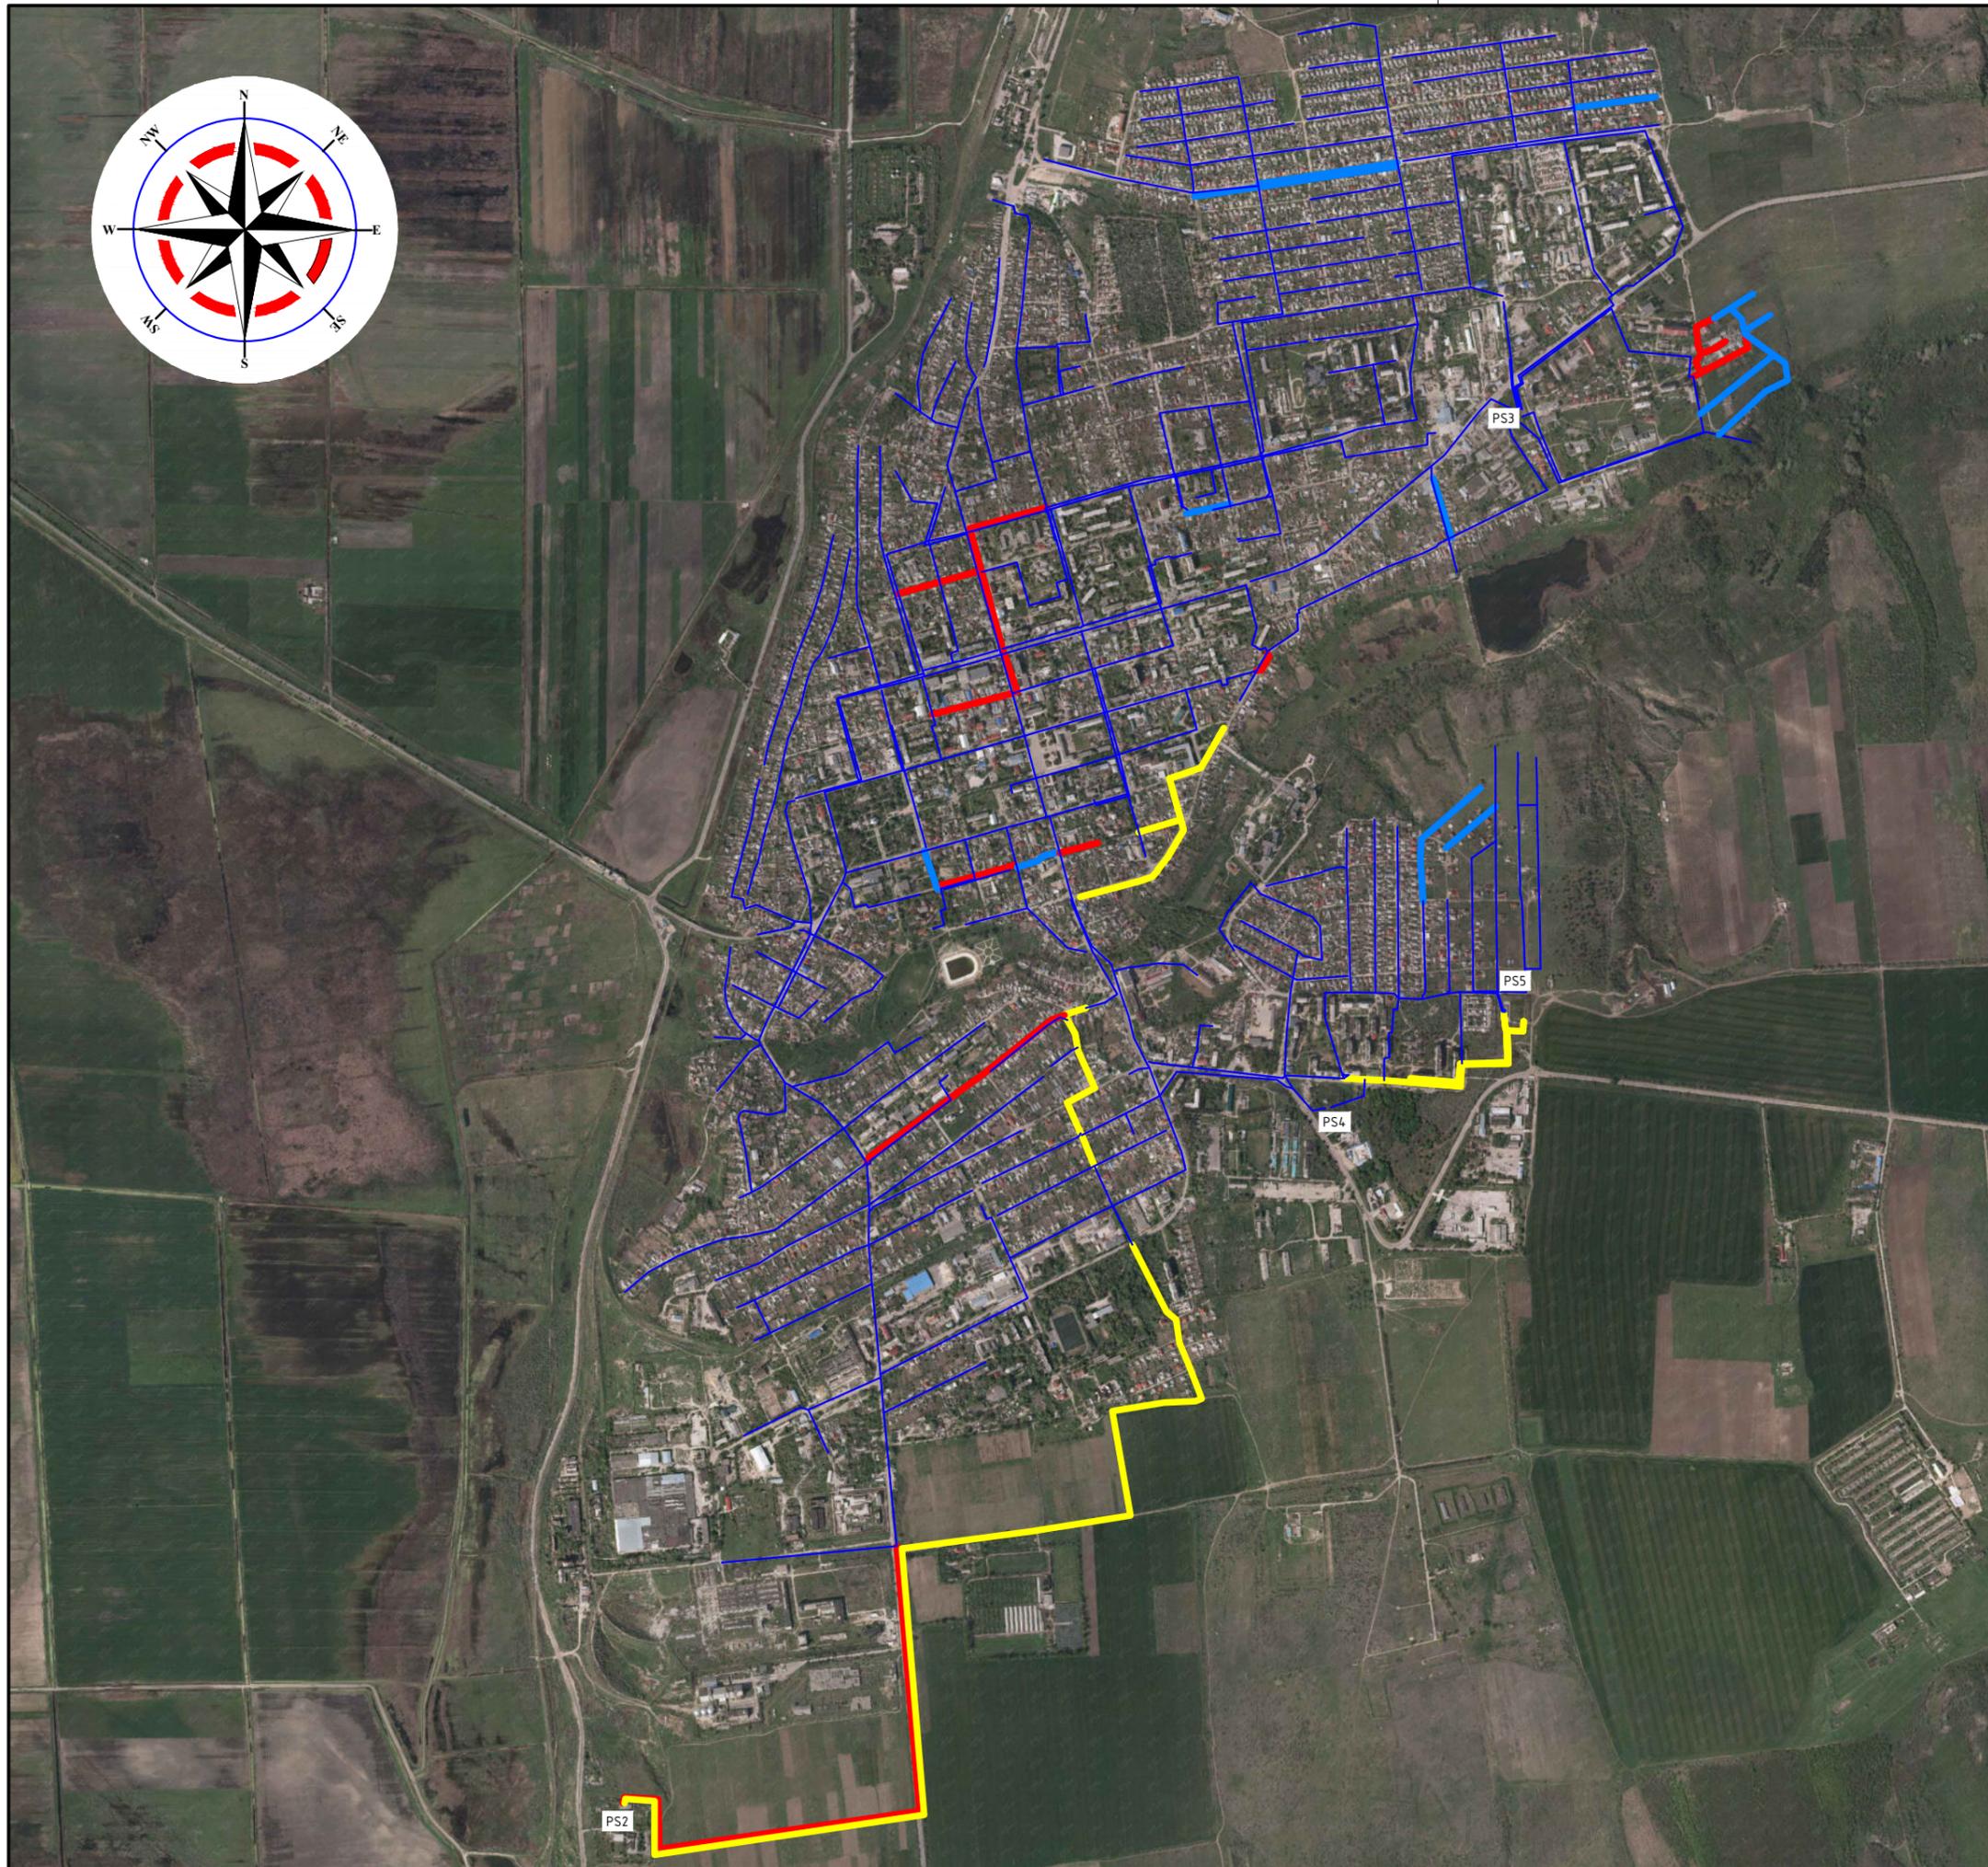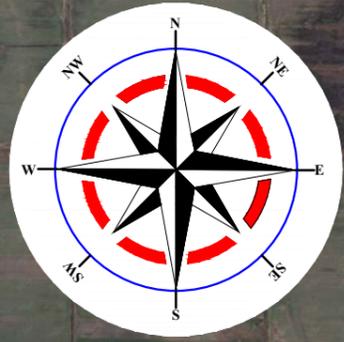

LEGEND:

- RETELE DE APEDUCT EXISTENTE
- RETELE DE APEDUCT PROPUSE PENTRU RENOVARE MANDAT KFW
- RETELE DE APEDUCT PROPUSE PENTRU RENOVARE MANDAT UE
- RETELE DE APEDUCT PROPUSE PENTRU EXTINDERE MANDAT UE

Coordinate Reference System: UTM 36 North

Index	Description of amendment	Date	Name

Client : **GOVERNMENT OF REPUBLIC OF MOLDOVA**

Financed by : **FEDERAL REPUBLIC OF GERMANY THROUGH KfW**

Consultants : **FICHTNER**  
WATER & TRANSPORTATION

Project : **DETAILED DESIGN AND CONSTRUCTION SUPERVISION ACCOMPANYING MEASURE FOR WATER SUPPLY AND SANITATION IN CAHUL**  
BMZ-No. 2015 68 344  
INITIATIVE SANITATION BMZ-No. 2016 689 04

Drawing Title:  
**1.WS.4 Rehabilitation water distribution networks**

Drawn by :	CRETU IRINA	
Checked by :	ROSCA CONSTANTIN	
Approved by :	J. VON VOGT	
Scale :	1:20000	Drawing no.:
Date :	Martie 2021	<b>01/19-2-REAC-3a</b>